

URBAN IMPROVEMENT TRUST, BHARATPUR.

SITE PLAN OF PLOT KH. NO. 485/628, VILL. - DAMANPURA, TEH & DISTT BHARATPUR
AREA OF LAND = 27139.00 SQYDS.



PERM. COVD. AREA = 35%

PERM. F.A.R. = 1.0

OWNER - K.V.S. EDUCATION TRUST, BY SECRETARY SMT. SNEHA LATA,

NOTE - SITE PLAN OF LAND CONVERTED FOR EDUCATIONAL PURPOSE ONLY

SCALE: 1" = 128'

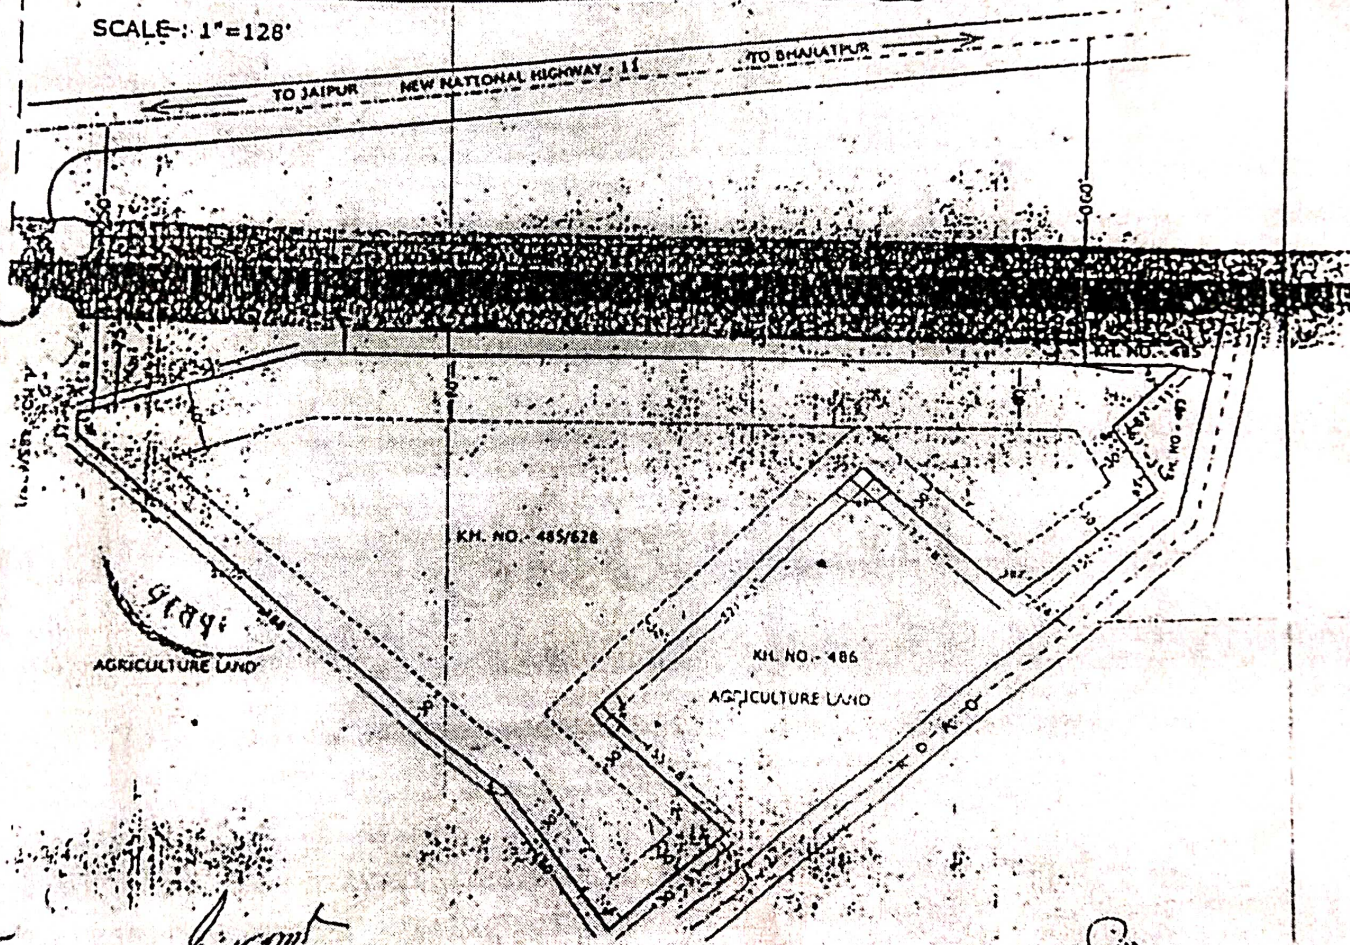 

[Signature]
2/11/08
DRAWN BY
U.T.T. BHARATPUR

[Signature]
U.T.T. BHARATPUR

[Signature]
2/11/08
U.T.T. BHARATPUR

[Signature]
PRINCIPAL
Delhi Public School
Bharatpur